


SEE ABATEMENT AREA T,W&X

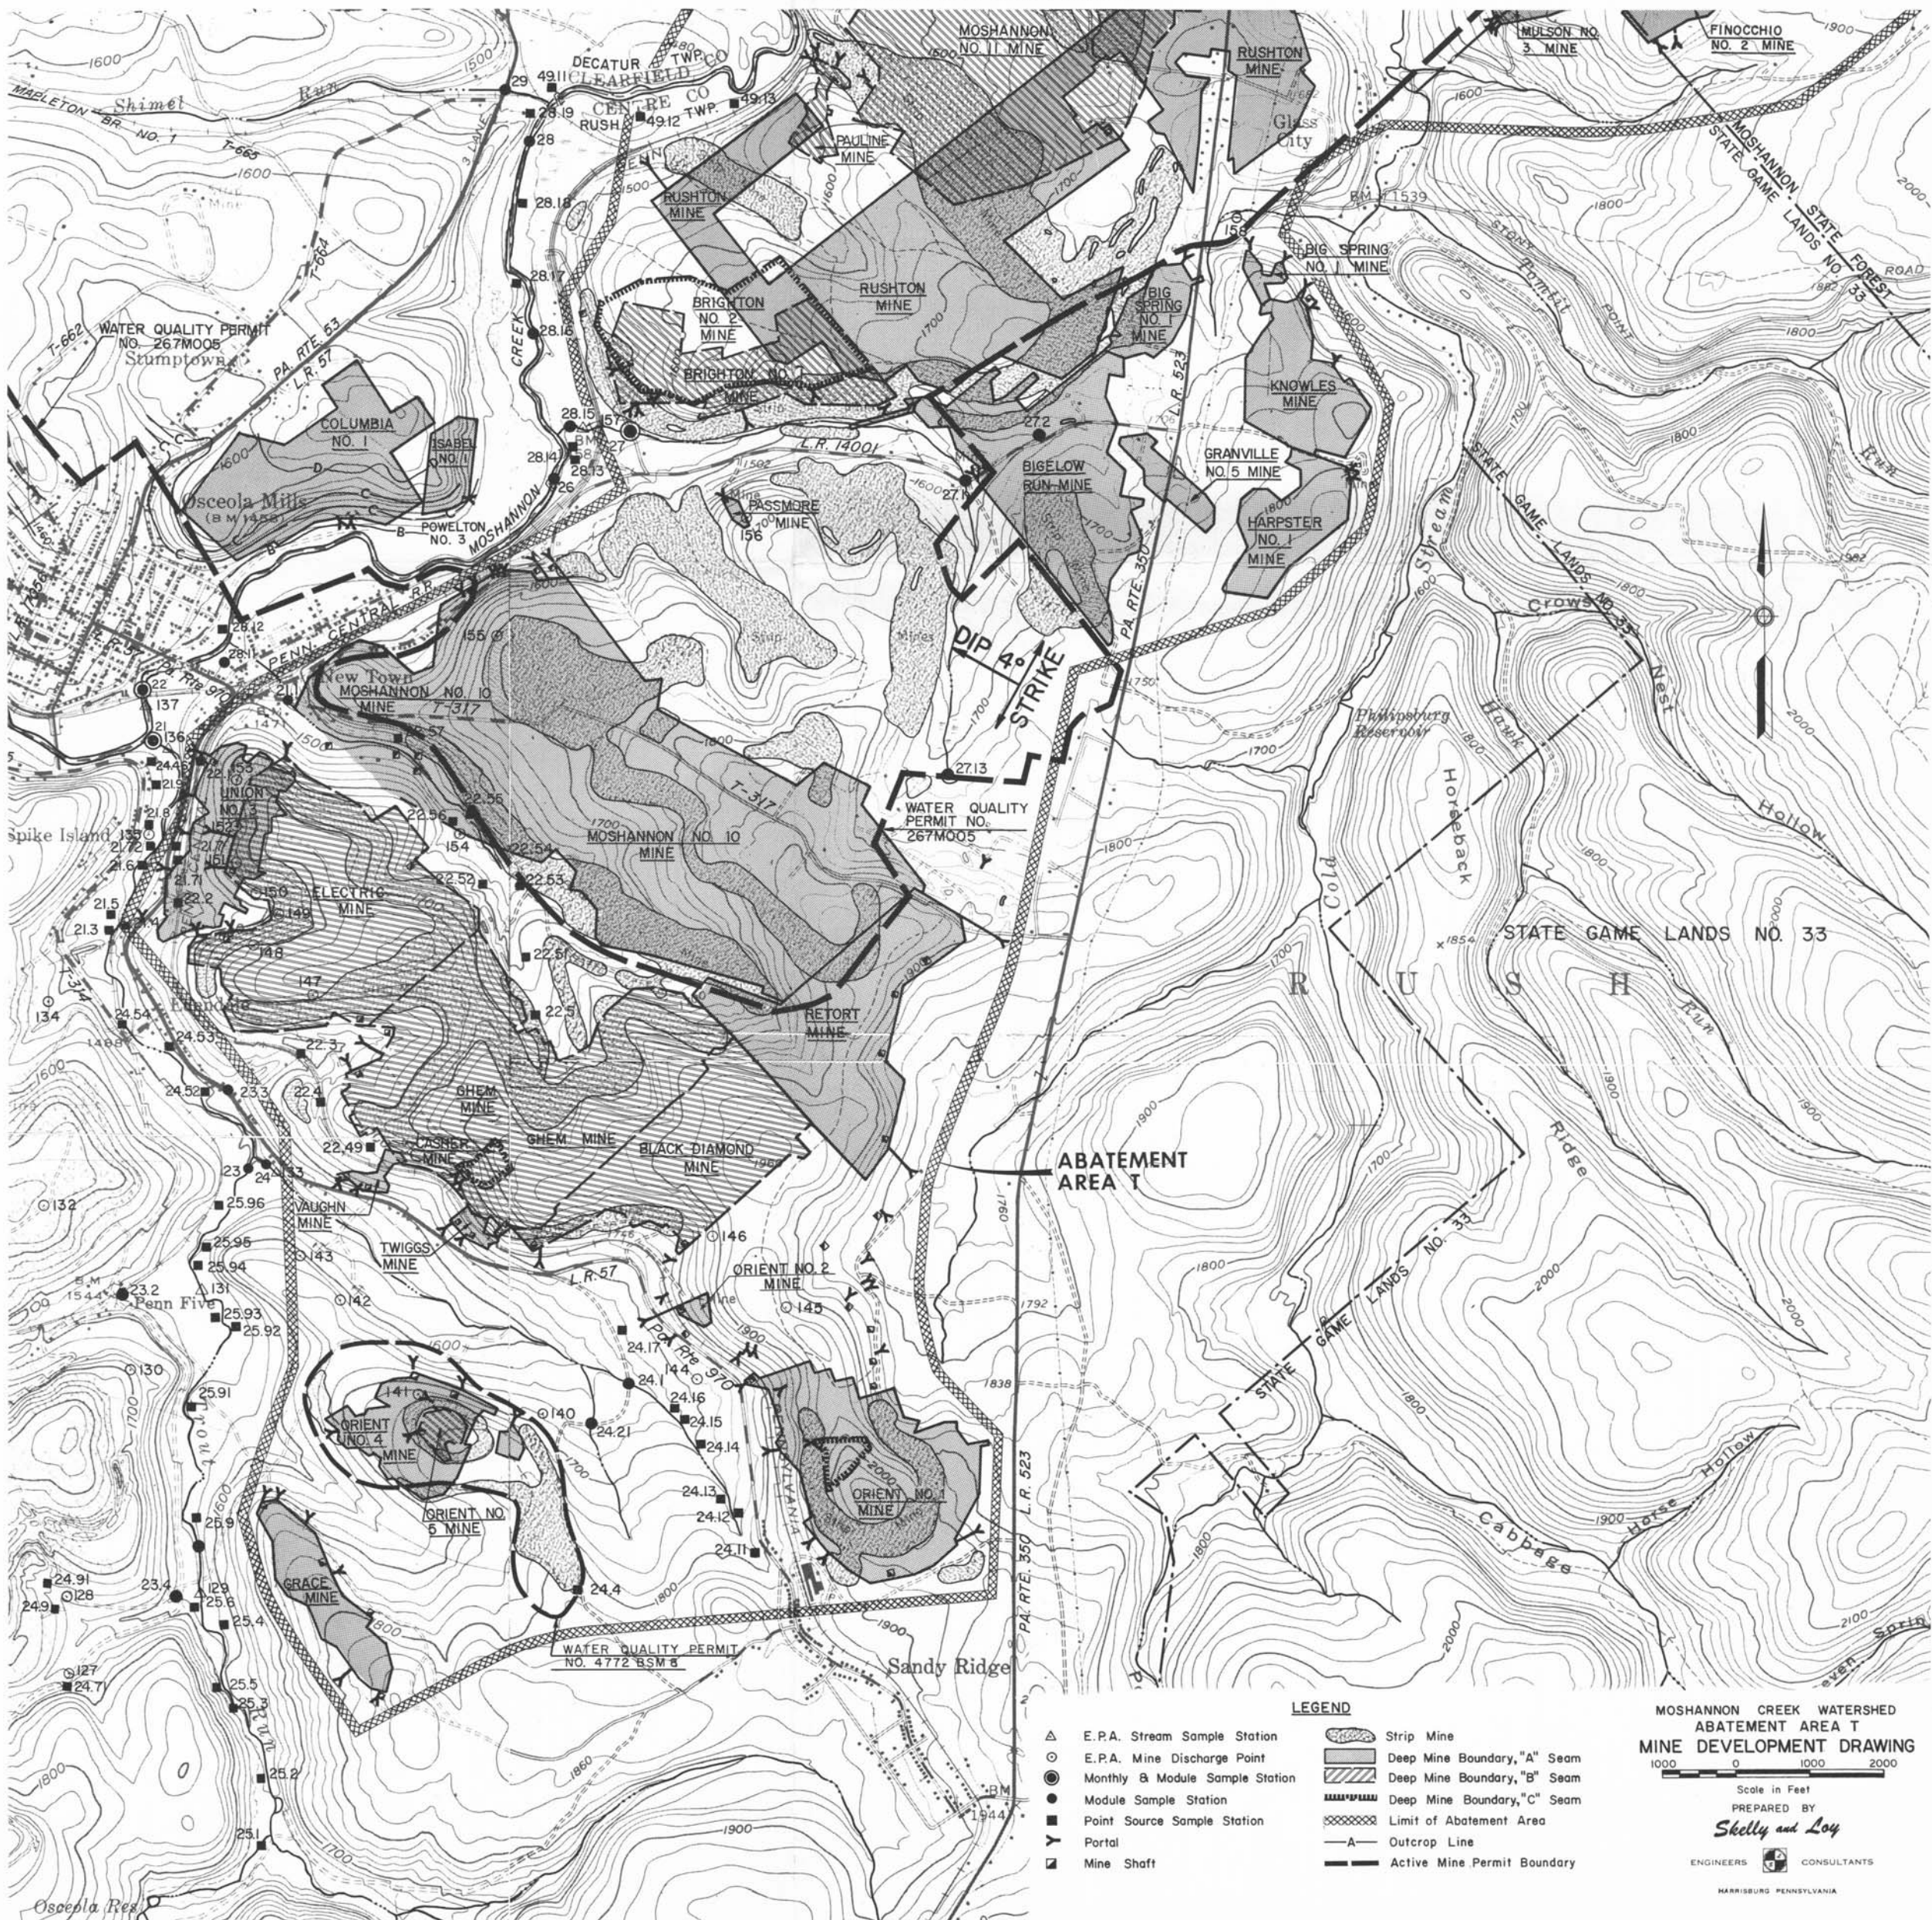

- LEGEND**
- △ E.P.A. Stream Sample Station
  - E.P.A. Mine Discharge Point
  - ⊙ Monthly & Module Sample Station
  - Module Sample Station
  - Point Source Sample Station
  - Y Portal
  - Mine Shaft
  - ▨ Strip Mine
  - ▩ Deep Mine Boundary, "A" Seam
  - ▧ Deep Mine Boundary, "B" Seam
  - ▦ Deep Mine Boundary, "C" Seam
  - ▤ Limit of Abatement Area
  - A— Outcrop Line
  - Active Mine Permit Boundary

MOSHANNON CREEK WATERSHED  
 ABATEMENT AREA T  
 MINE DEVELOPMENT DRAWING

1000 0 1000 2000

Scale in Feet

PREPARED BY  
*Skelly and Loy*  
 ENGINEERS CONSULTANTS

HARRISBURG PENNSYLVANIA