


SEE ABATEMENT AREA O.T.U.V.&W

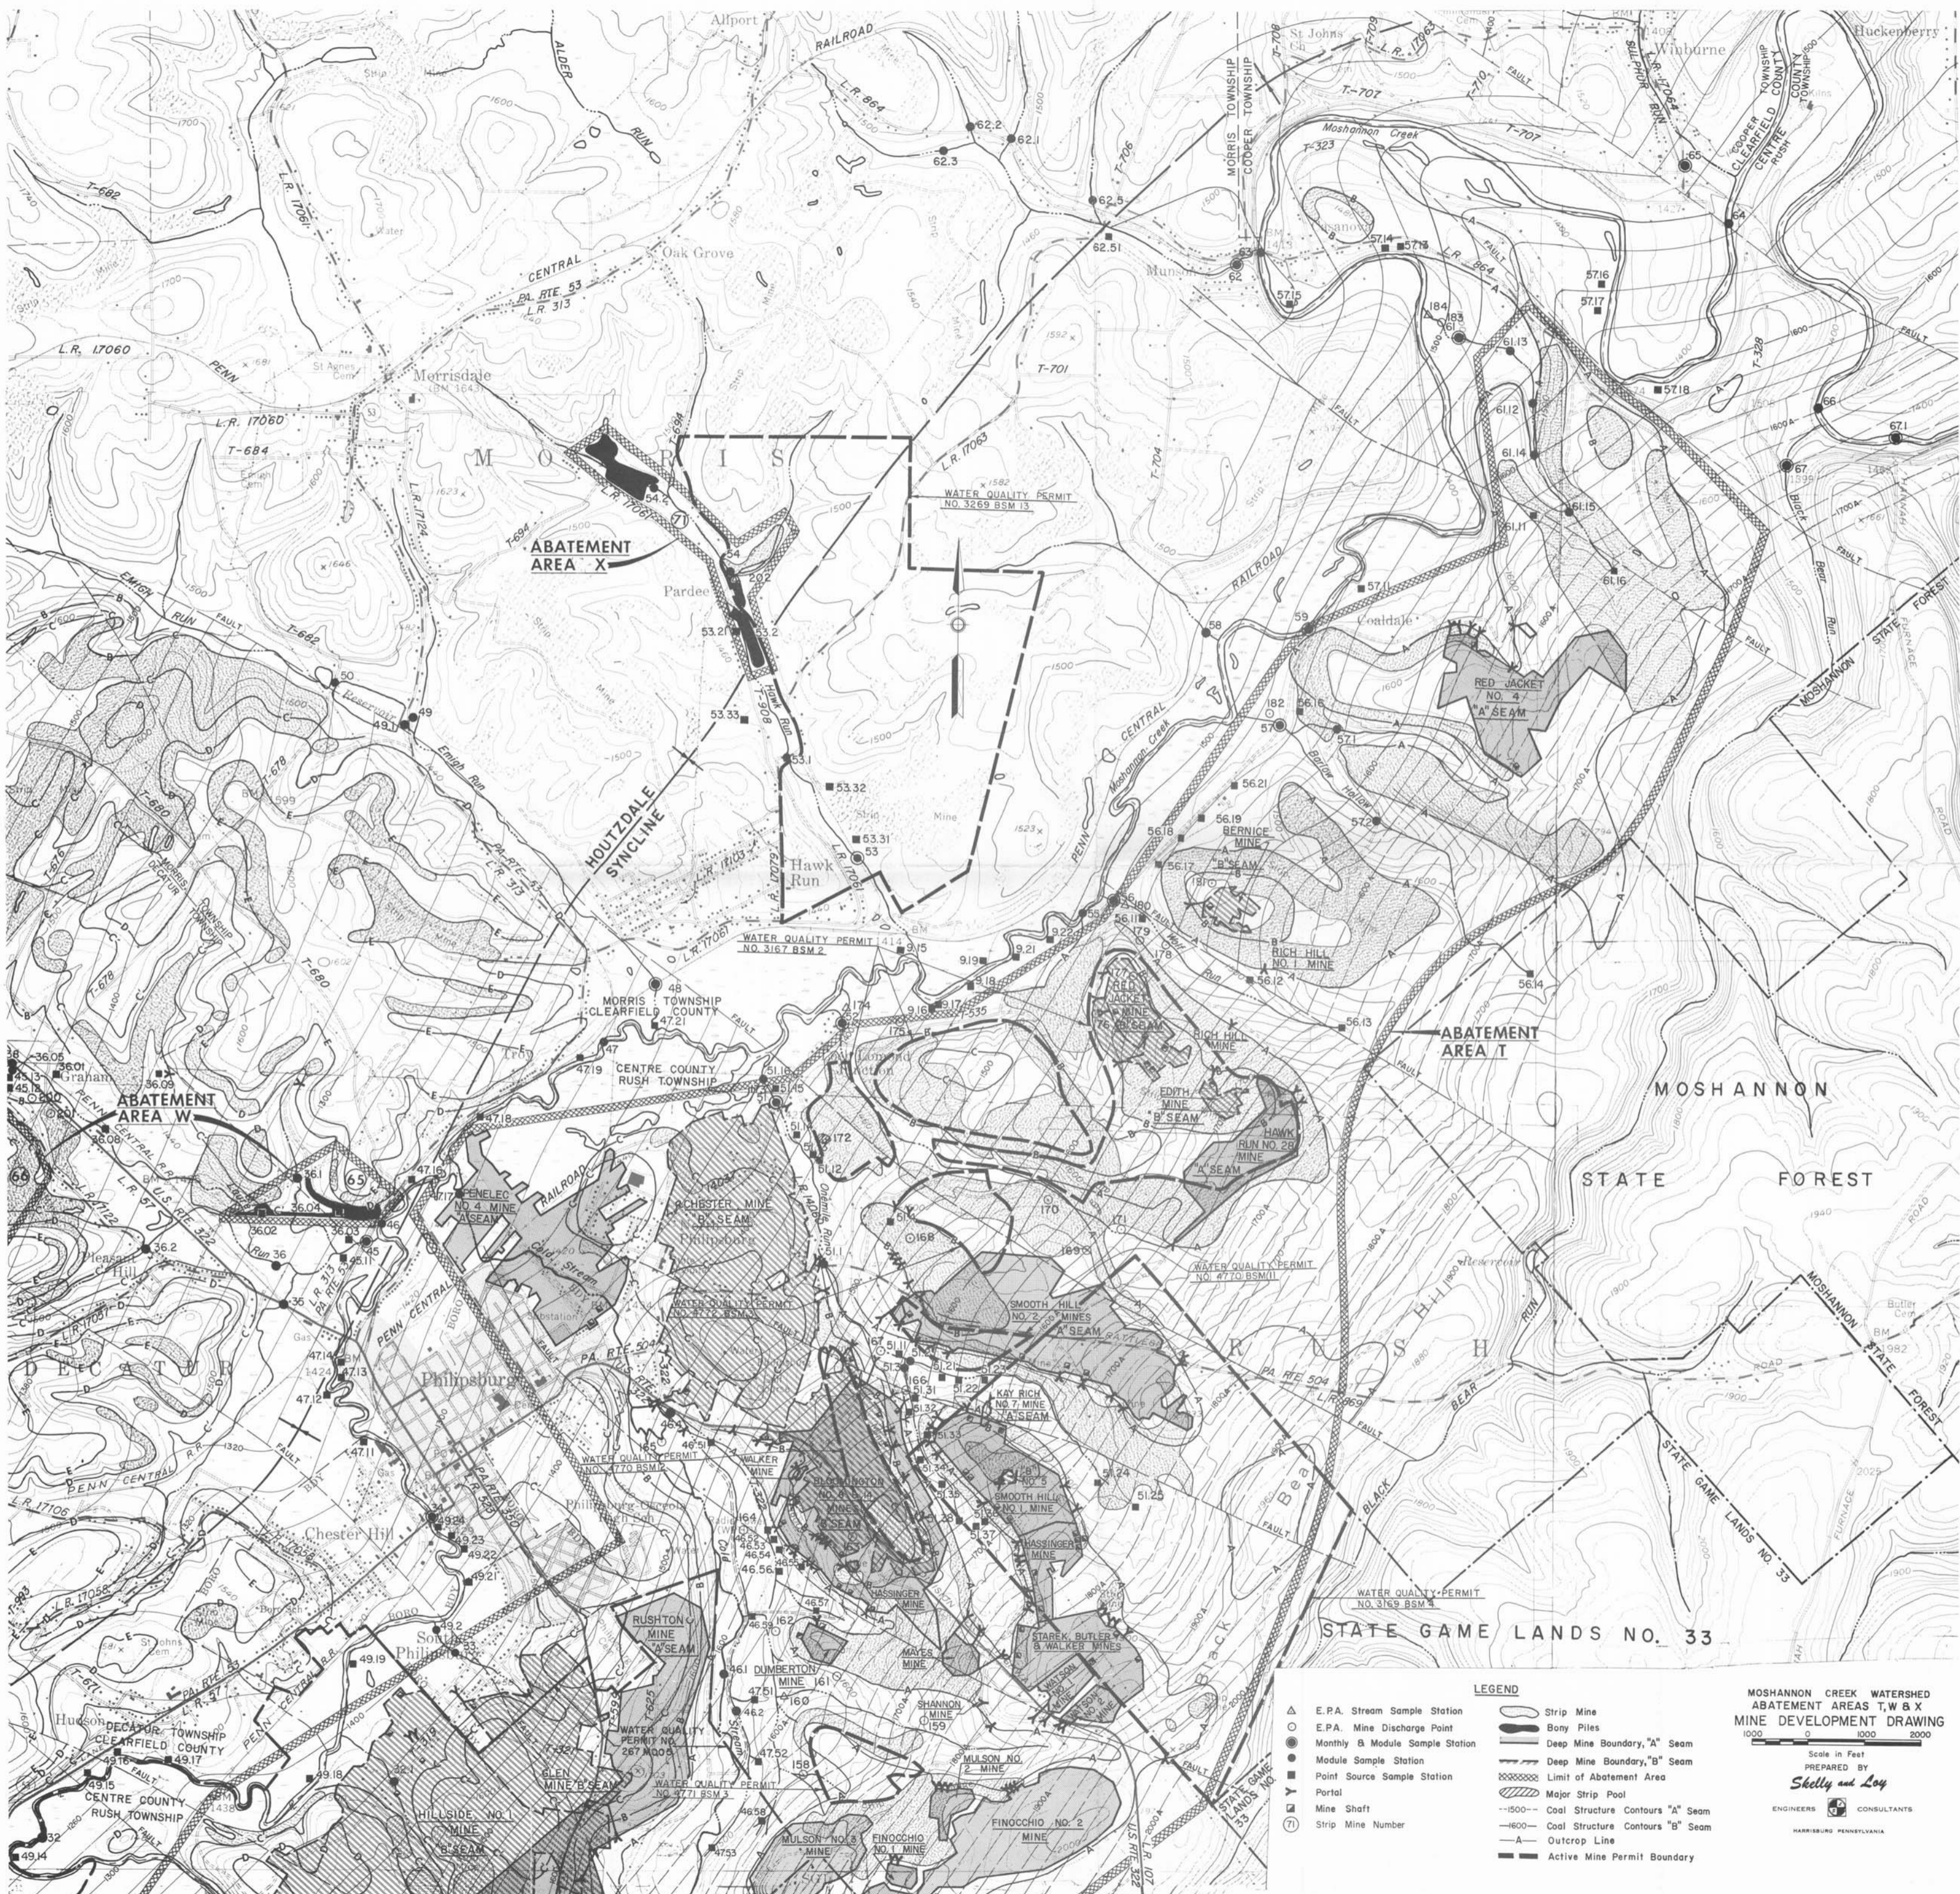

**LEGEND**

△	E.P.A. Stream Sample Station	▭	Strip Mine
○	E.P.A. Mine Discharge Point	▨	Bony Piles
●	Monthly & Module Sample Station	▩	Deep Mine Boundary, "A" Seam
■	Module Sample Station	▧	Deep Mine Boundary, "B" Seam
●	Point Source Sample Station	▤	Limit of Abatement Area
⊠	Portal	▥	Major Strip Pool
⊞	Mine Shaft	▦	Coal Structure Contours "A" Seam
⑦	Strip Mine Number	▧	Coal Structure Contours "B" Seam
		—	Outcrop Line
		▬	Active Mine Permit Boundary

MOSHANNON CREEK WATERSHED  
 ABATEMENT AREAS T, W & X  
 MINE DEVELOPMENT DRAWING  
 1000 0 1000 2000  
 Scale in Feet  
 PREPARED BY  
*Skelly and Loy*  
 ENGINEERS & CONSULTANTS  
 HARRISBURG, PENNSYLVANIA

SEE ABATEMENT AREA T