

PLATE I
 COMMONWEALTH OF PENNSYLVANIA
 DEPARTMENT OF ENVIRONMENTAL RESOURCES

MINE DRAINAGE
 POLLUTION ABATEMENT MEASURES
 (FWPCA REPORT - AUGUST, 1967)
TIOGA RIVER
FEASIBILITY STUDY

SCALE
 1000' 0 1000' 2000' 3000'

GANNETT FLEMING CORDROY & CARPENTER INC.
 ENGINEERS
 HARRISBURG, PENNSYLVANIA

DECEMBER, 1971

LEGEND			
	HIGHWAY		SURFACE WATER DIVERSION DITCHES TO BE CONSTRUCTED
	STREAM		STREAM CHANNEL TO BE RESTORED OR RELOCATED
	SWAMP		STRIP MINE TO BE RESTORED
	STREAM IMPONDMENT		STRIP MINE REAFFECTED AND/OR RESTORED BY COAL OPERATER
	MUNICIPAL BOUNDARY		REFUSE TO BE REMOVED AND BURIED
	UNDISTURBED SURFACE CONTOUR		SUBSIDENCE AREA TO BE RESTORED
	DRIFT OR SLOPE ENTRY		TREATMENT PLANT SITE
	SHAFT ENTRY		
	STRIP MINE		
	AMD DISCHARGE POINT		

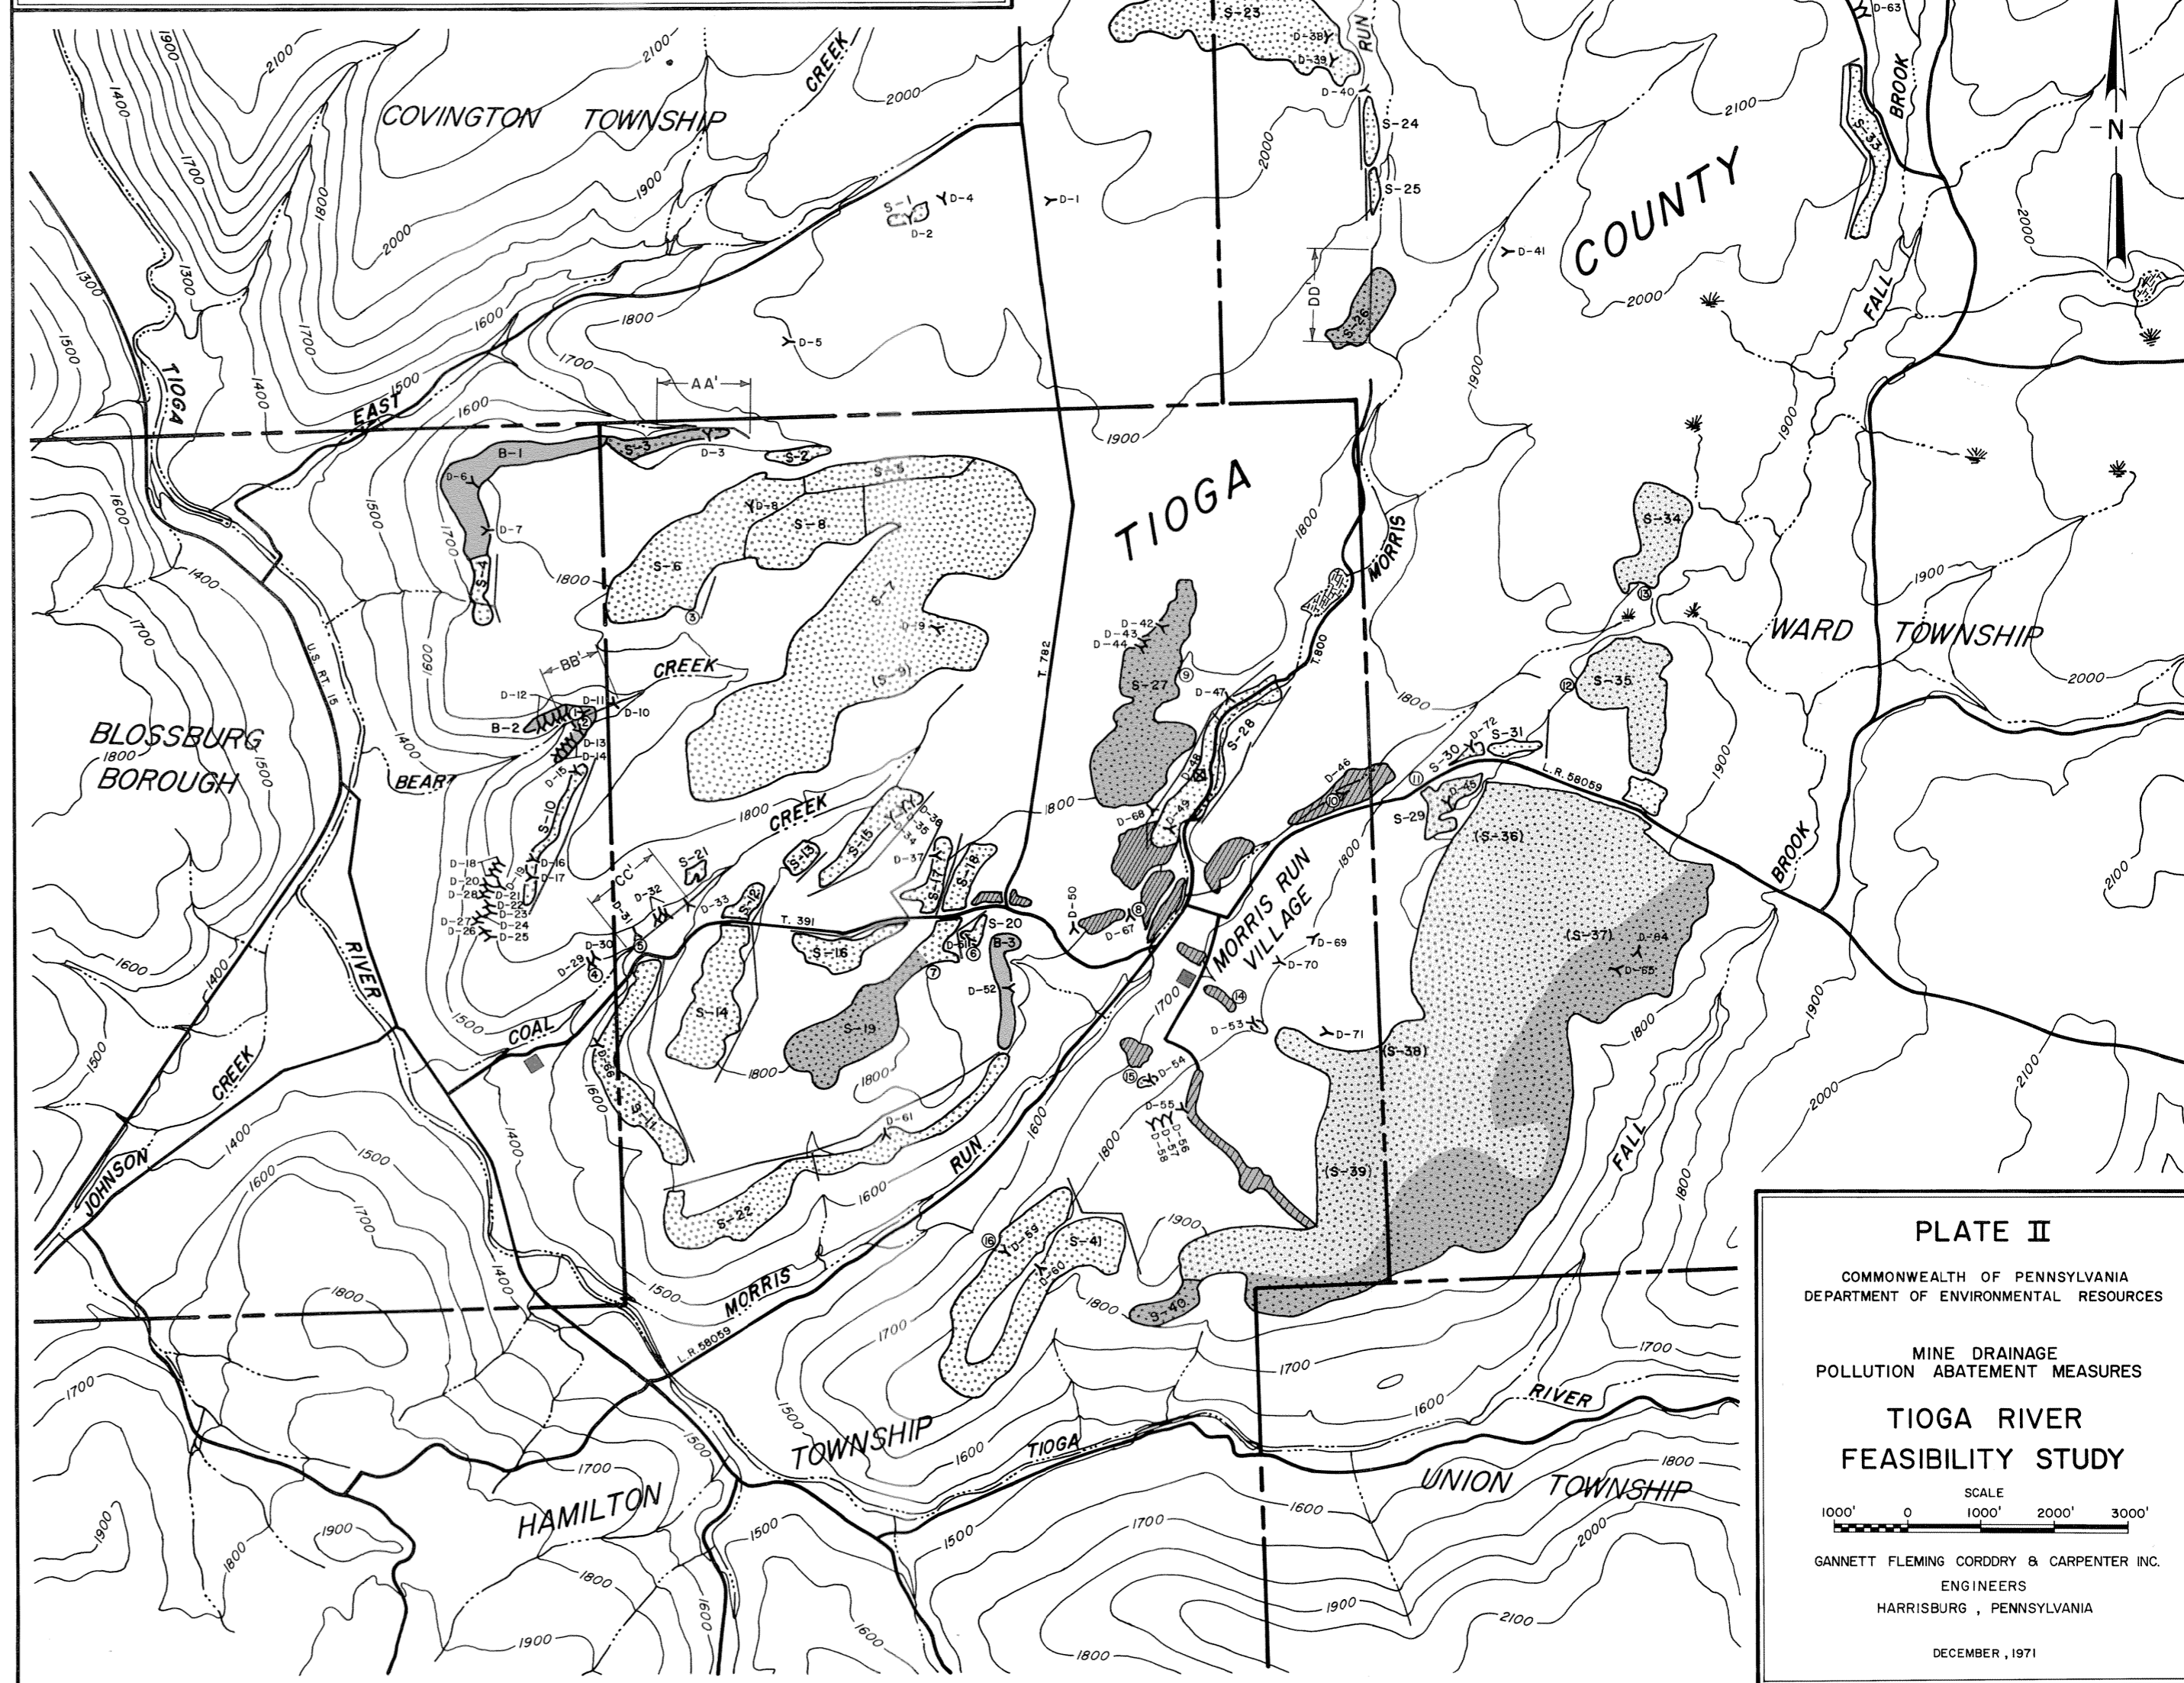


PLATE II

COMMONWEALTH OF PENNSYLVANIA
DEPARTMENT OF ENVIRONMENTAL RESOURCES

MINE DRAINAGE
POLLUTION ABATEMENT MEASURES

**TIOGA RIVER
FEASIBILITY STUDY**

SCALE
1000' 0 1000' 2000' 3000'

GANNETT FLEMING CORDRY & CARPENTER INC.
ENGINEERS
HARRISBURG, PENNSYLVANIA

DECEMBER, 1971